


front elevation NE

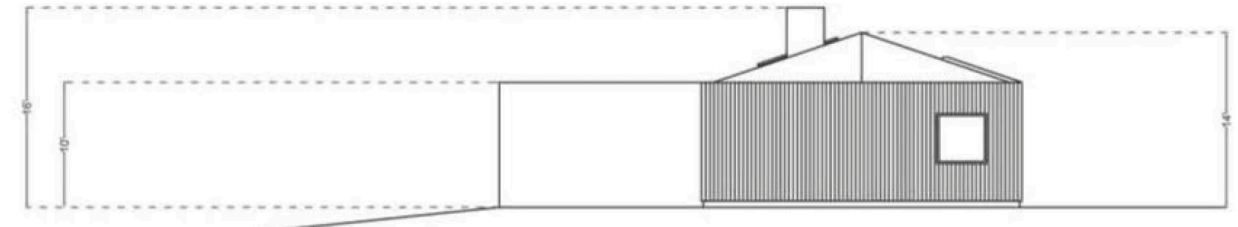


left-side elevation NW




plan

caretaker's house

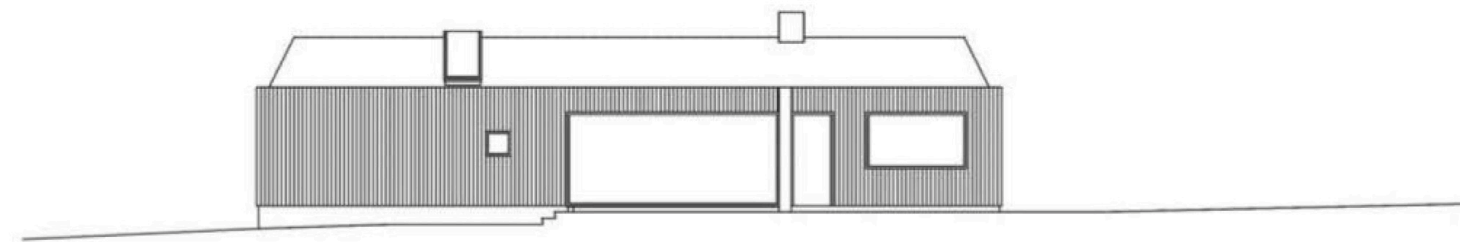

back elevation SW

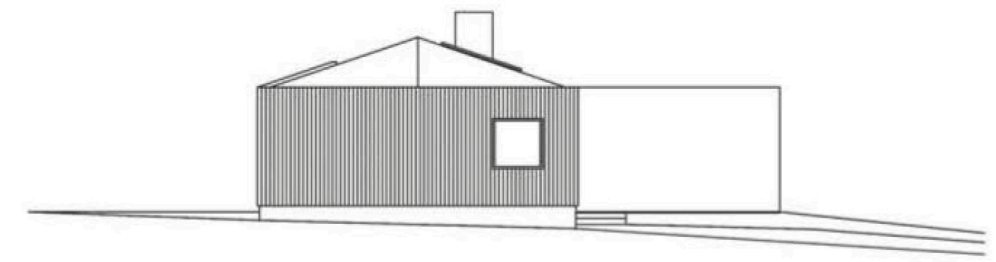

right-side elevation SE