



rear elevation NE

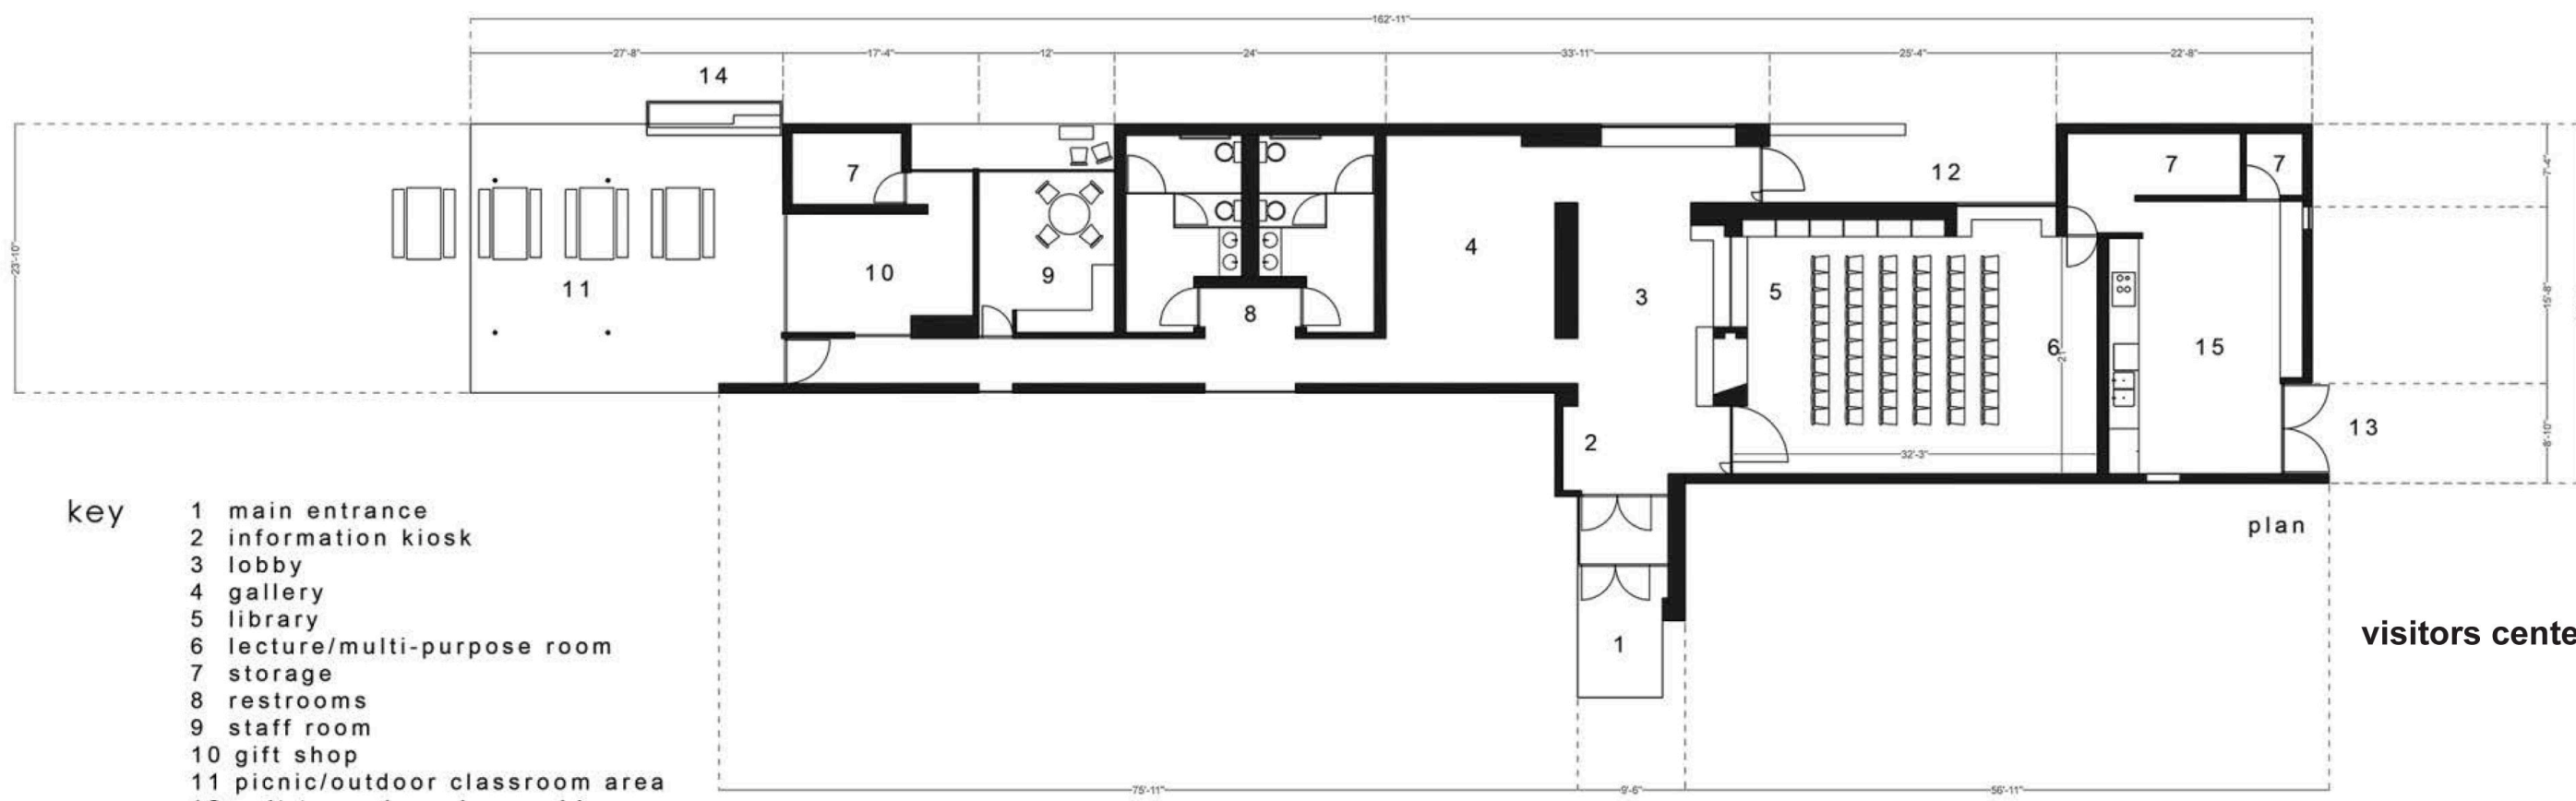

plan

visitors center

- key
- 1 main entrance
  - 2 information kiosk
  - 3 lobby
  - 4 gallery
  - 5 library
  - 6 lecture/multi-purpose room
  - 7 storage
  - 8 restrooms
  - 9 staff room
  - 10 gift shop
  - 11 picnic/outdoor classroom area
  - 12 exit towards sydnor cabin
  - 13 maintenance entrance
  - 14 rain water collection
  - 15 kitchen/prep. area

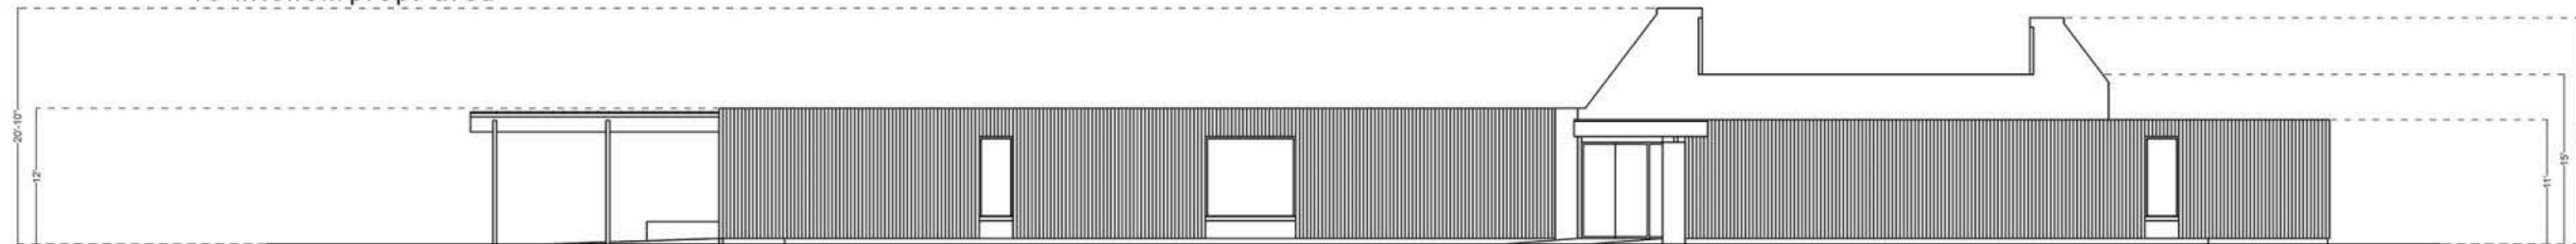

front elevation SW