



SE elevation

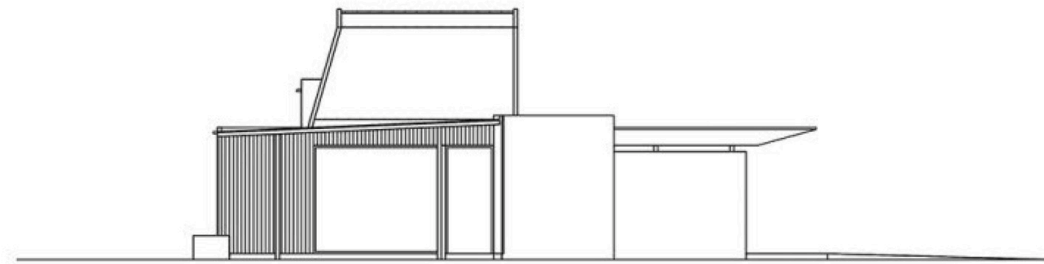


NW elevation

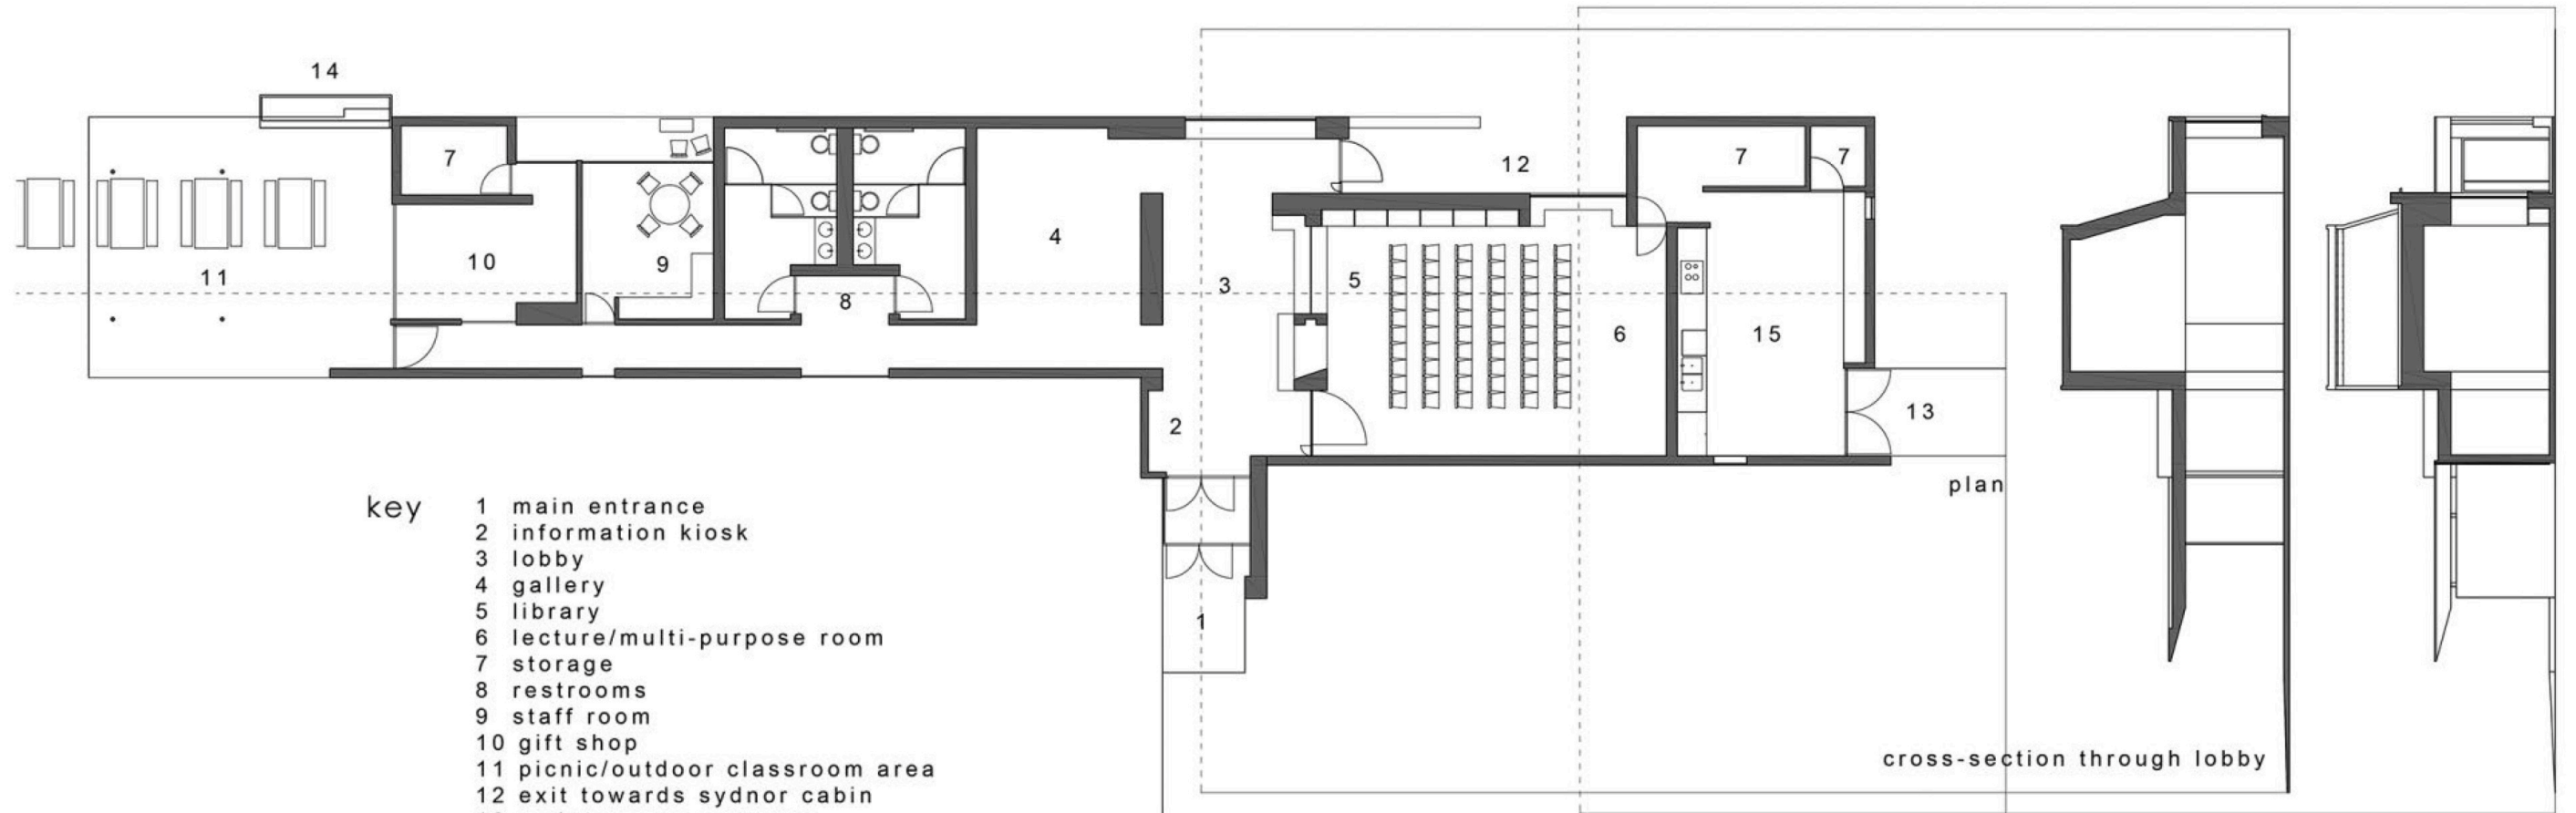

- key
- 1 main entrance
 - 2 information kiosk
 - 3 lobby
 - 4 gallery
 - 5 library
 - 6 lecture/multi-purpose room
 - 7 storage
 - 8 restrooms
 - 9 staff room
 - 10 gift shop
 - 11 picnic/outdoor classroom area
 - 12 exit towards sydnor cabin
 - 13 maintenance entrance
 - 14 rain water collection
 - 15 kitchen/rep. area

cross-section through lobby

cross-section through multi-purpose room

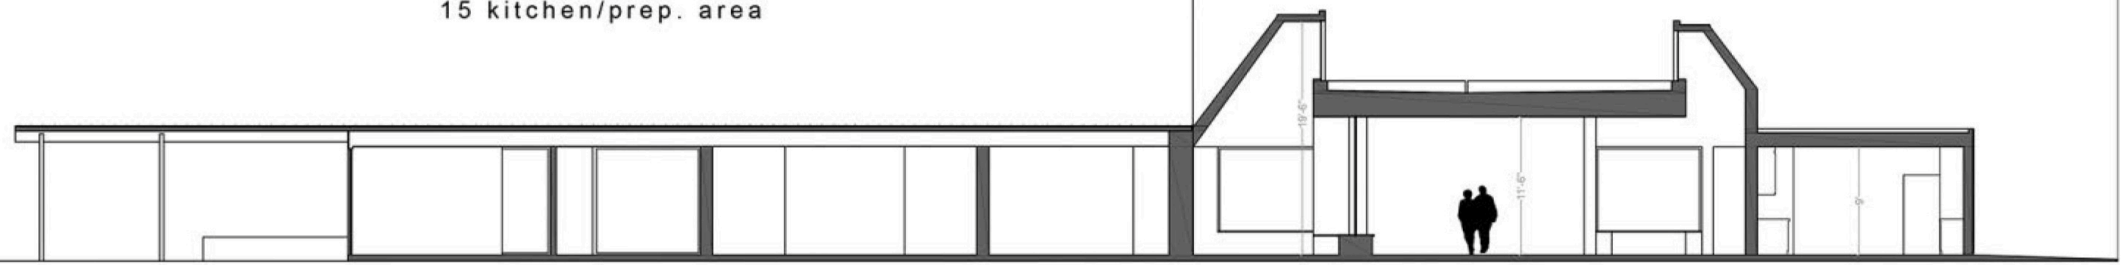

transverse section

visitors center